


H-1 SECOND FLOOR PLAN

1/8" = 1'-0"

 

A-9 Original One Story Plan Shown Shaded


NIS

| Revisions |
|-----------|
| |
| |
| |
| |
| |



21 East Market Street, Rhinebeck, New York 12572
Tel 845.876.2832 Fax 845.876.2885
RhinebeckArchitecture.com

2016 District Wide Renovations & Addition
Hudson City School District
M.C. Smith School #10130001-0006-012
Hudson Junior-Senior High School #10130001-0012-011

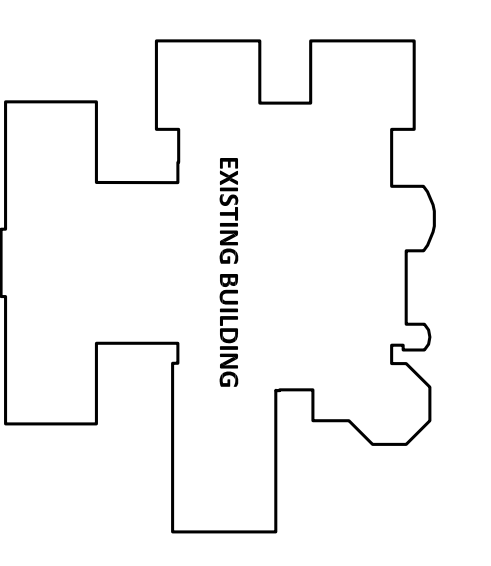

Key Plan:

MC-A201
Drawing Number:

| | |
|--------------|---|
| Scale | 1/8" = 1'-0" |
| Sheet No. | 01/25 |
| Project No. | 10130001-0006-012 |
| Client | Hudson City School District |
| Architect | Rhinebeck Architecture |
| Project Name | 2016 District Wide Renovations & Addition |
| Sheet Title | MC-A201 |
| Scale | 1/8" = 1'-0" |