


Temporary Student Parking

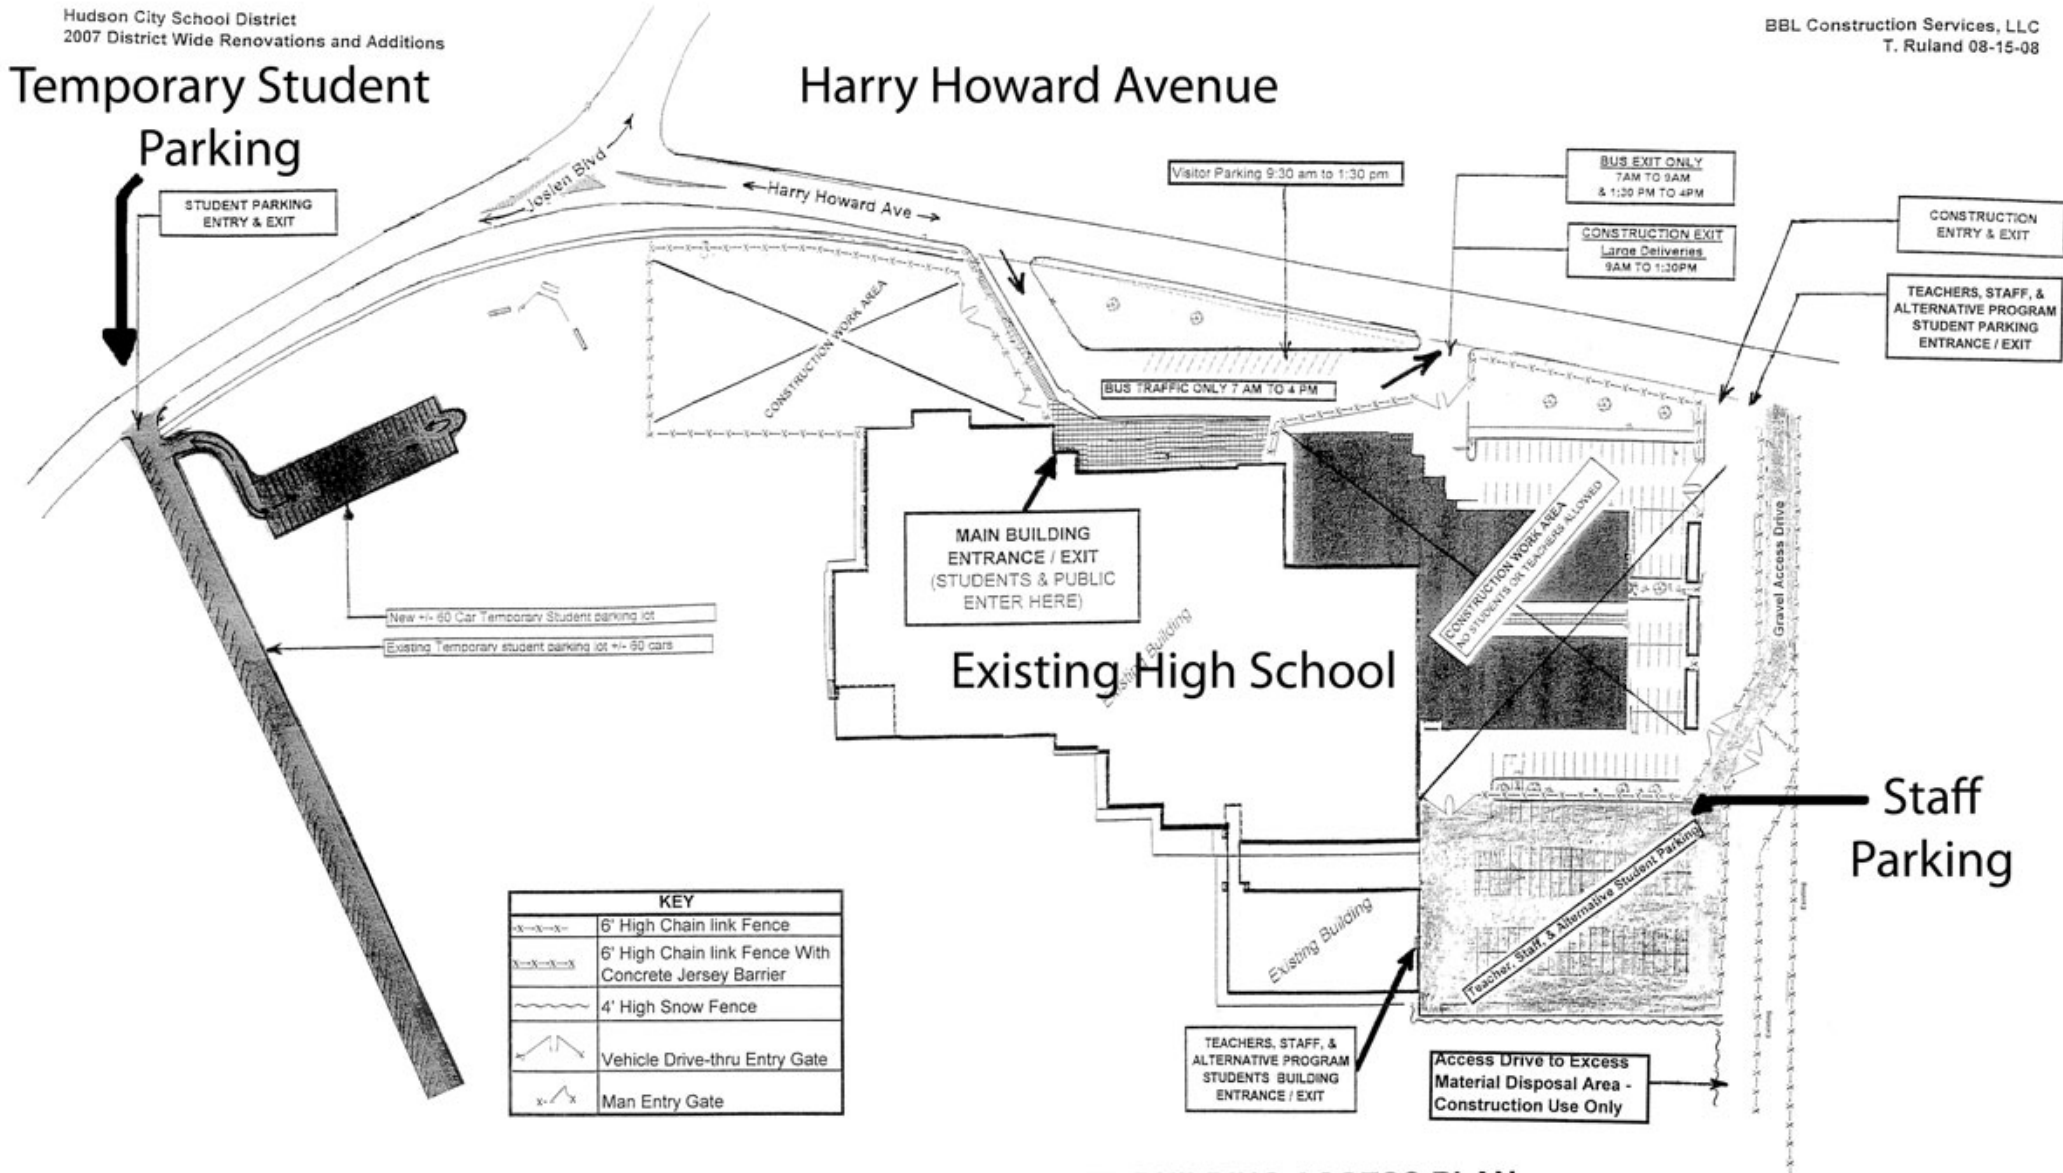

KEY	
-x-x-x-	6' High Chain link Fence
-x-x-x- -x-x-x-	6' High Chain link Fence With Concrete Jersey Barrier
~~~~~	4' High Snow Fence
^ ^ ^	Vehicle Drive-thru Entry Gate
x-x-x	Man Entry Gate

## HIGH SCHOOL PARKING AND BUILDING ACCESS PLAN